
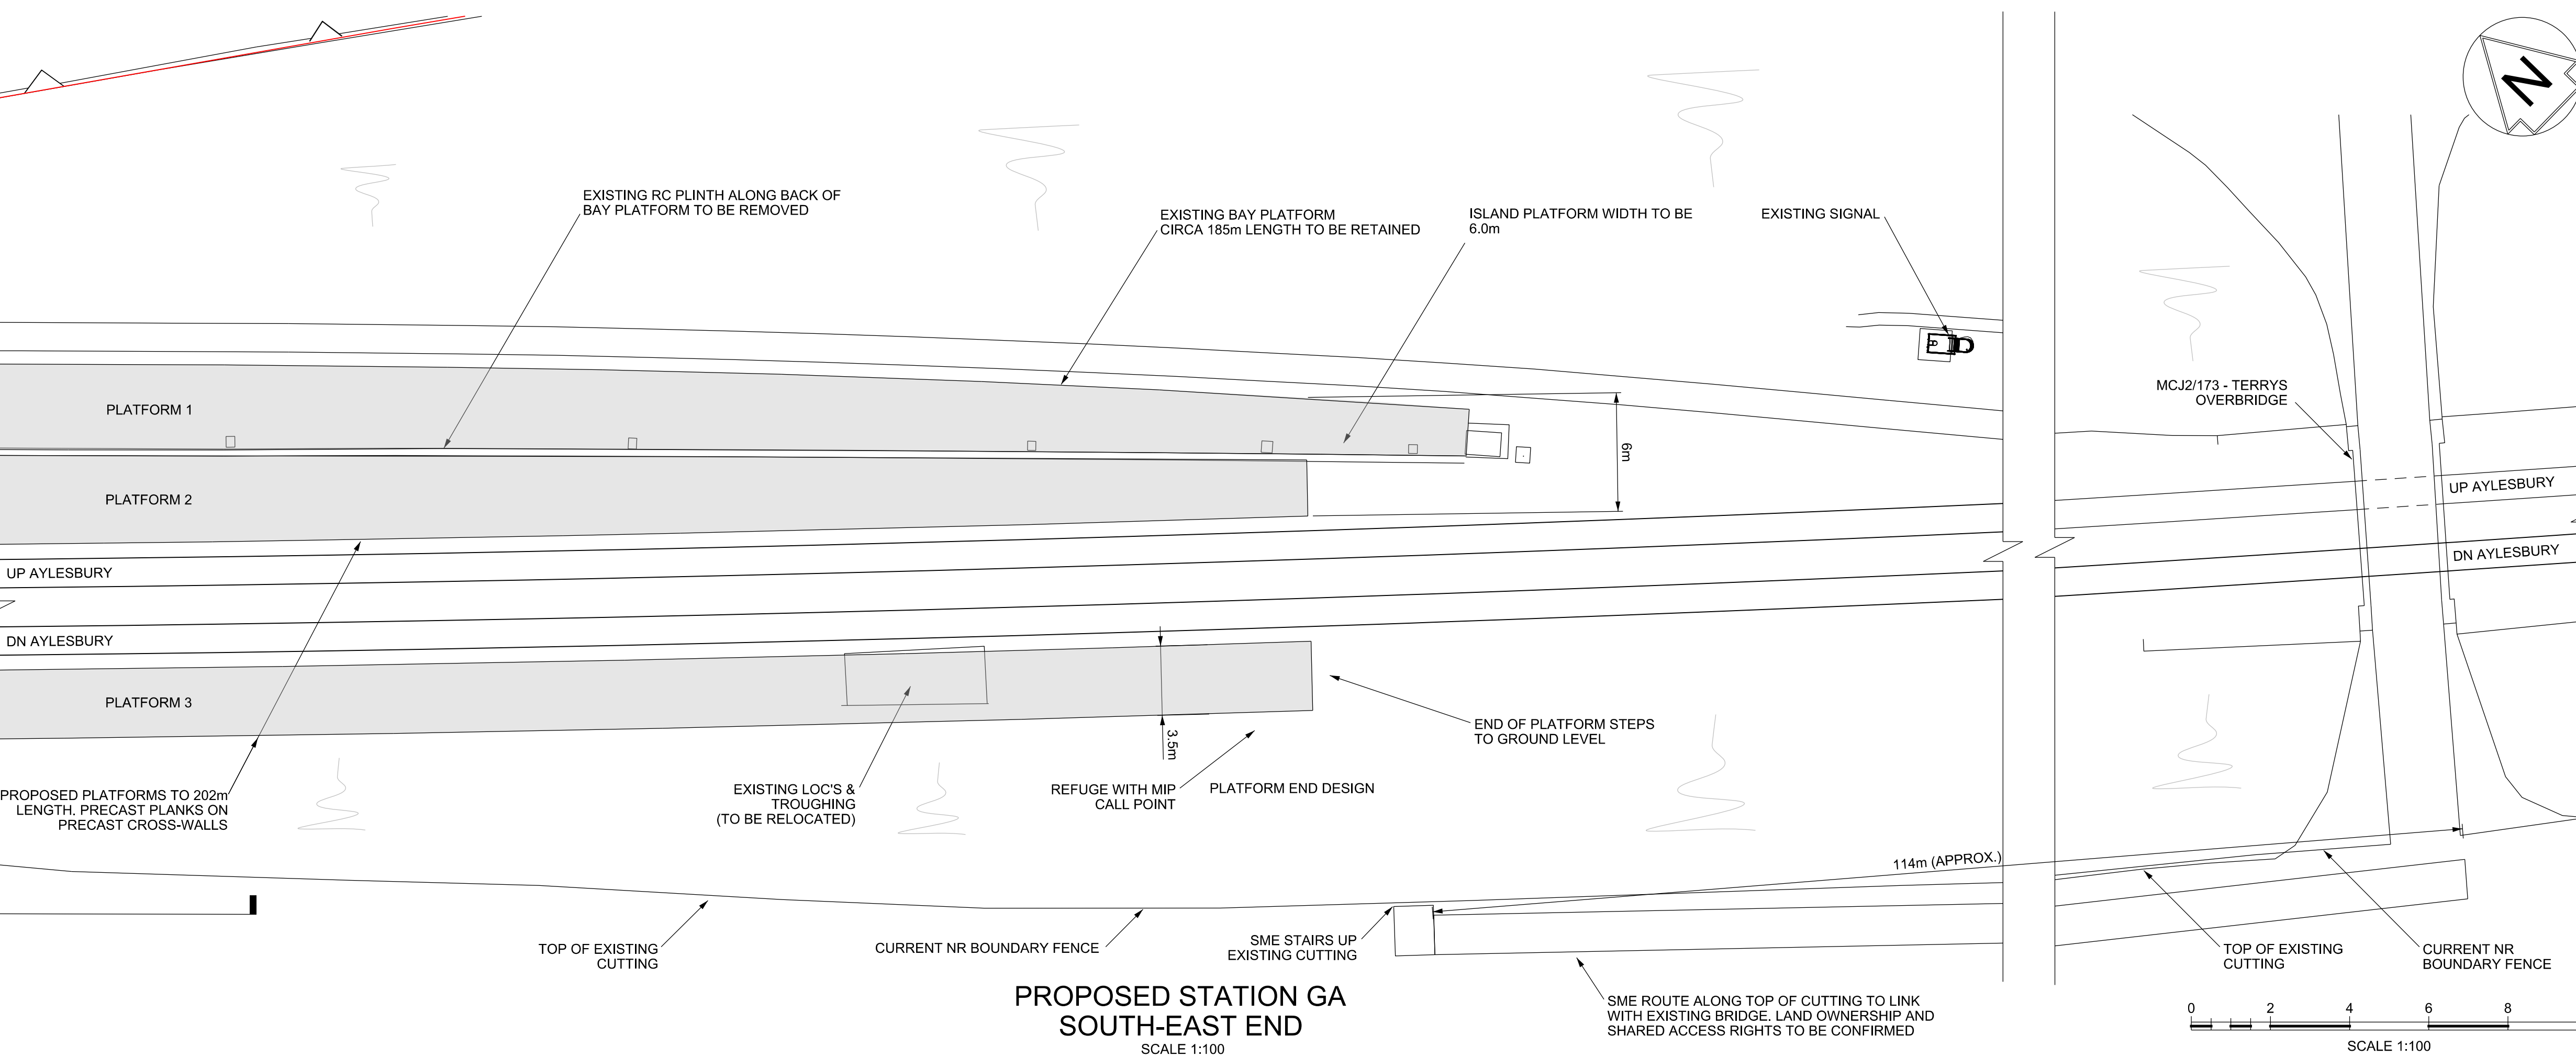



Drawing Number
133735_2E-EWR-MCJ2-XXXX-DR-T-016112

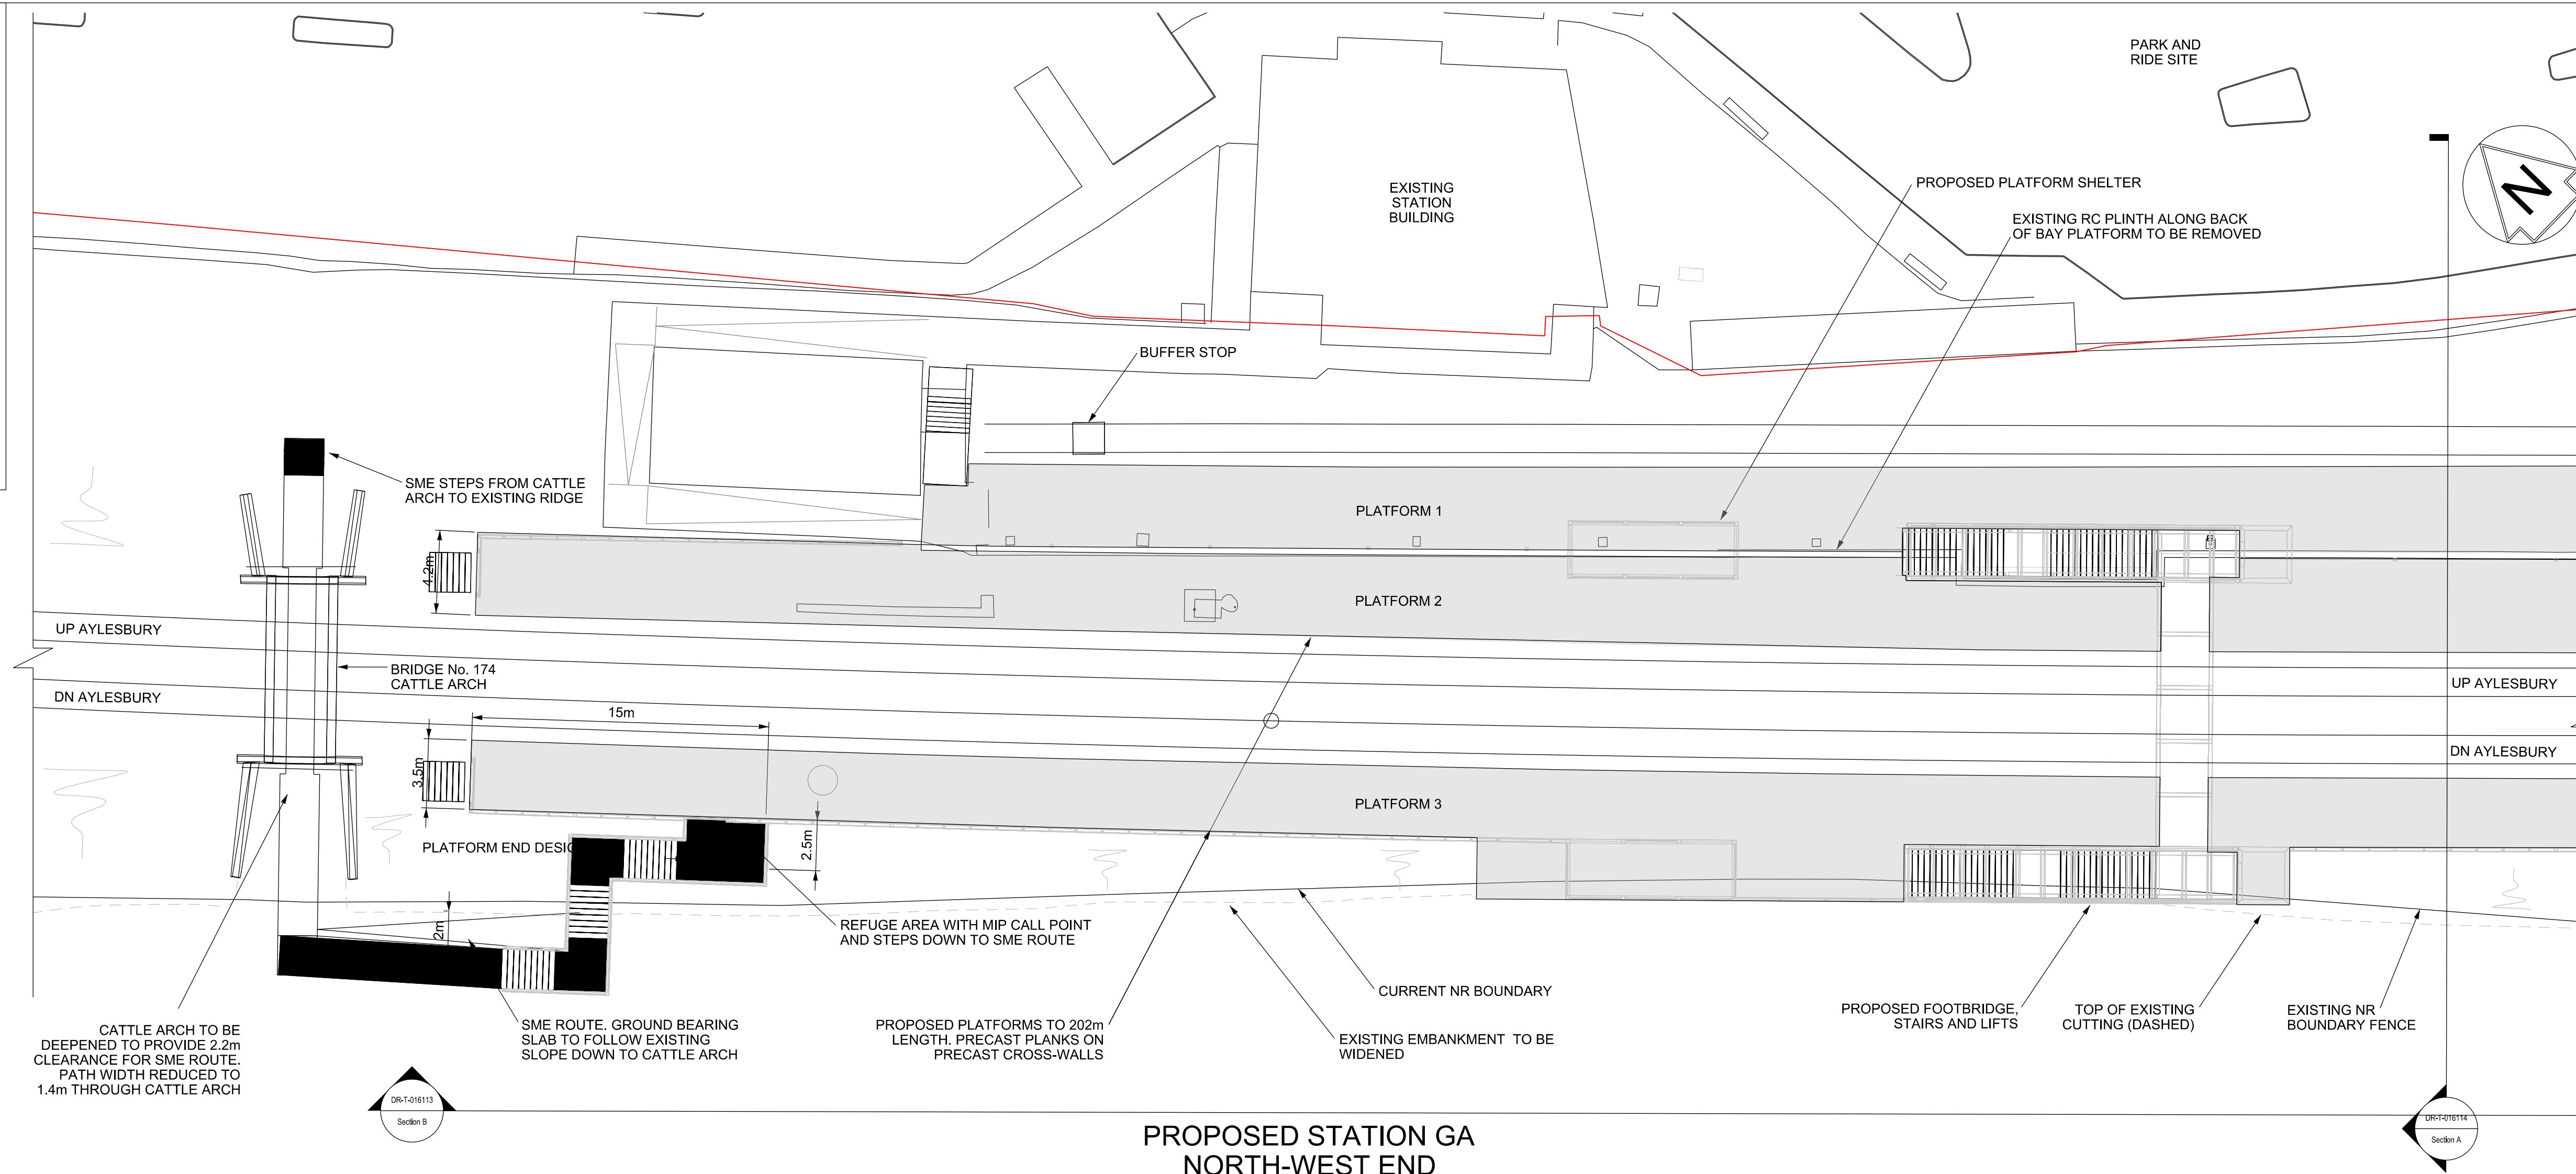

- NETWORK RAIL (EAST WEST RAIL WESTERN SECTION PHASE2) ORDER
- APPLICATION BOUNDARY AND EXTENT OF PERMANENT AND TEMPORARY PROPOSED WORKS
 - SME SECONDARY MEANS OF ESCAPE
1. PROPOSALS SUBMITTED FOR THE PRIOR APPROVAL OF THE LOCAL PLANNING AUTHORITY SEE APPLICATION REFERENCE 17/00318/ARW

Rev	Date	Description of Revisions	Desd	Chkd	Appr	S.M.	N.C.	C.M.
08/03/17		Approved For Planning						

PUBLISHED - Stage Approved A1

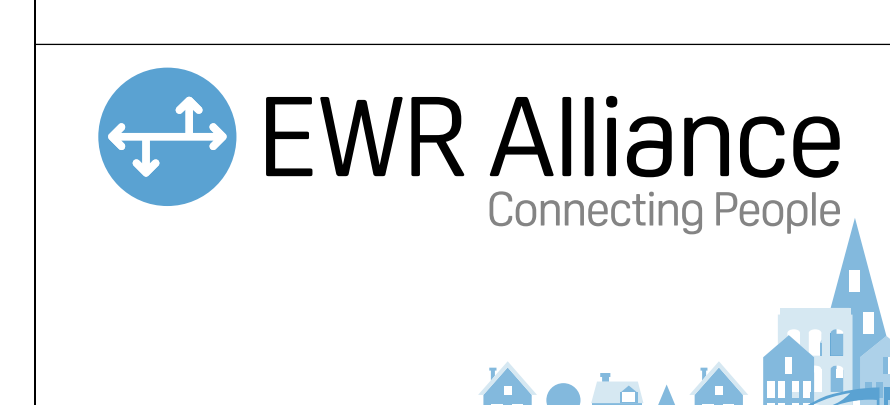

Project
East West Rail (Western Section) Phase 2

Drawing Title
Planning Drawing Aylesbury Vale Parkway Station Proposed Plan

Designed	Sam McLelland	Signed	S. McLelland	Date	08/03/17
Drawn	Nigel R Jones	Signed	N. Jones	Date	07/12/16
Checked	Nathan Conway	Signed	N. Conway	Date	08/03/17
Approved	Colin Murphy	Signed	C. Murphy	Date	09/03/17

Scale(s)
AS SHOWN ELR & Project Chainage
MCJ2 - XXXX

Design Package Risk Classification
Normal Sheet **94 of 99**

Alternative Reference
EWR2-CEP-DRG-PBL-648181 Revision **P01**

Drawing Number
133735_2E-EWR-MCJ2-XXXX-DR-T-016112